


Dipl.-Ing. Linsinger	GZ: 6200/95	Sept.-Nov. 1995
Dipl.-Ing. Linsinger	GZ: 6574/97	14. 04. 1997
Dipl.-Ing. Linsinger	GZ: 6574/V/97	17. 09. 1997
Dipl.-Ing. Unterberger	GZ: 1183-6	09. 02. 2000
Dipl.-Ing. Linsinger	GZ: 7654-V/03	22. 11. 2003
Dipl.-Ing. Linsinger	GZ: 6574-9/05	29. 08. 2005
Dipl.-Ing. Linsinger	GZ: 8163/08	10. 02. 2009

TGB	2
Wid.	DG
GRZ	0,30
ZOG	3
BW	o
DN	20-27
BF	1, 

TGB	2
Wid.	DG/A(N)
GRZ	0,30
ZOG	3
BW	o
DN	20-27
BF	1, 

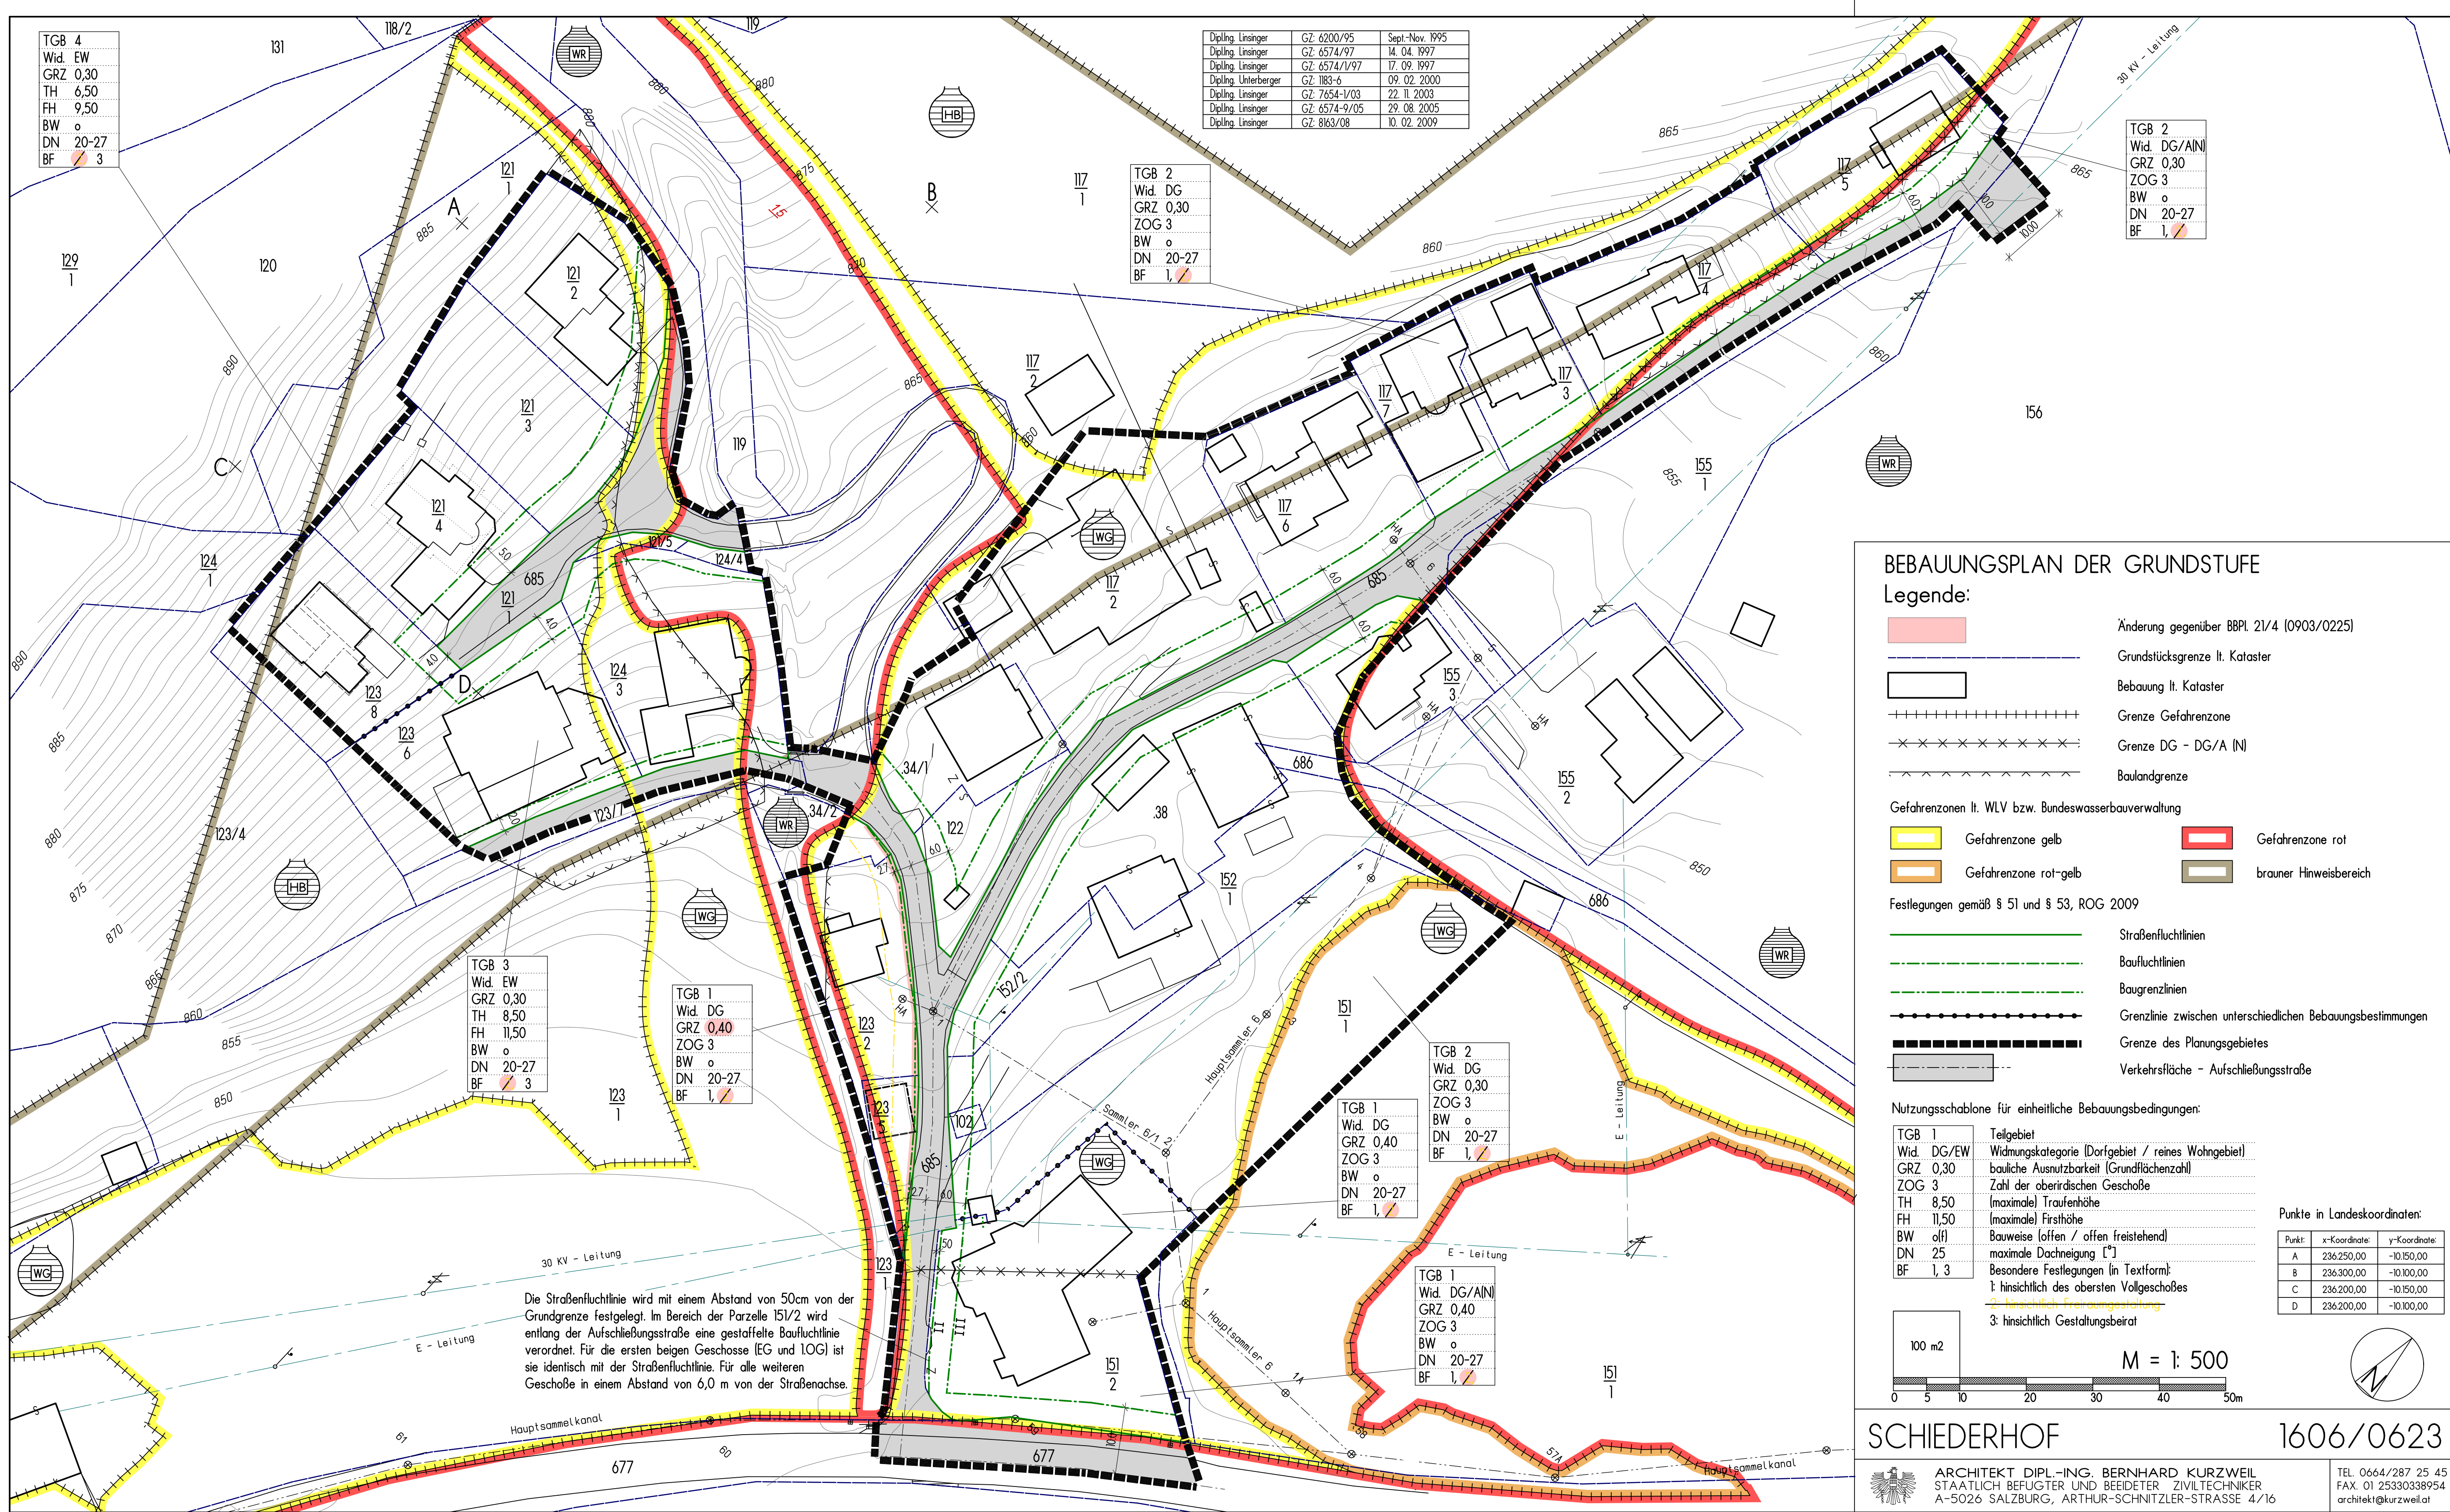

SCHIEDERHOF

1606/0623



ARCHITEKT DIPL.-ING. BERNHARD KURZWEIL
STAATLICH BEFUGTER UND BEEDETER ZIVILTECHNIKER
A-5026 SALZBURG, ARTHUR-SCHNITZLER-STRASSE 4/16

TEL. 0664/287 25 45
FAX. 01 25330338954
architekt@kurzweil.at